



FULCRUM


ADMINISTRATION BUILDING OF TALLINN CITY GOVERNMENT

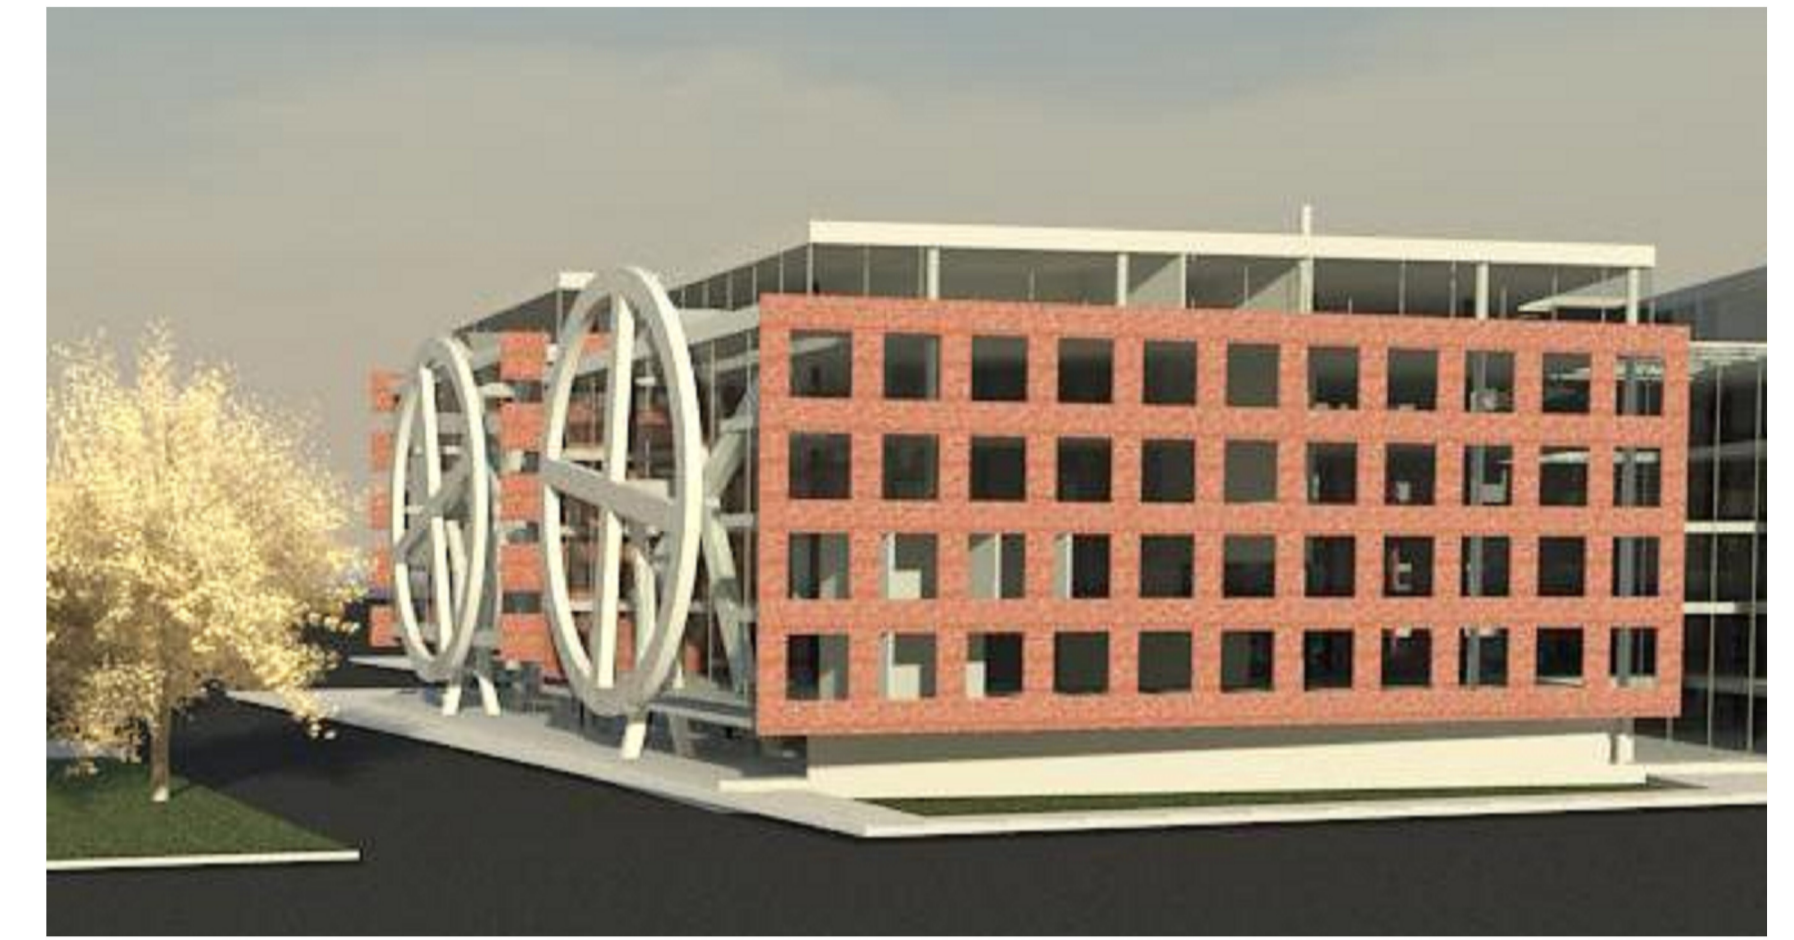


LAYOUT DIAGRAM 1:2000

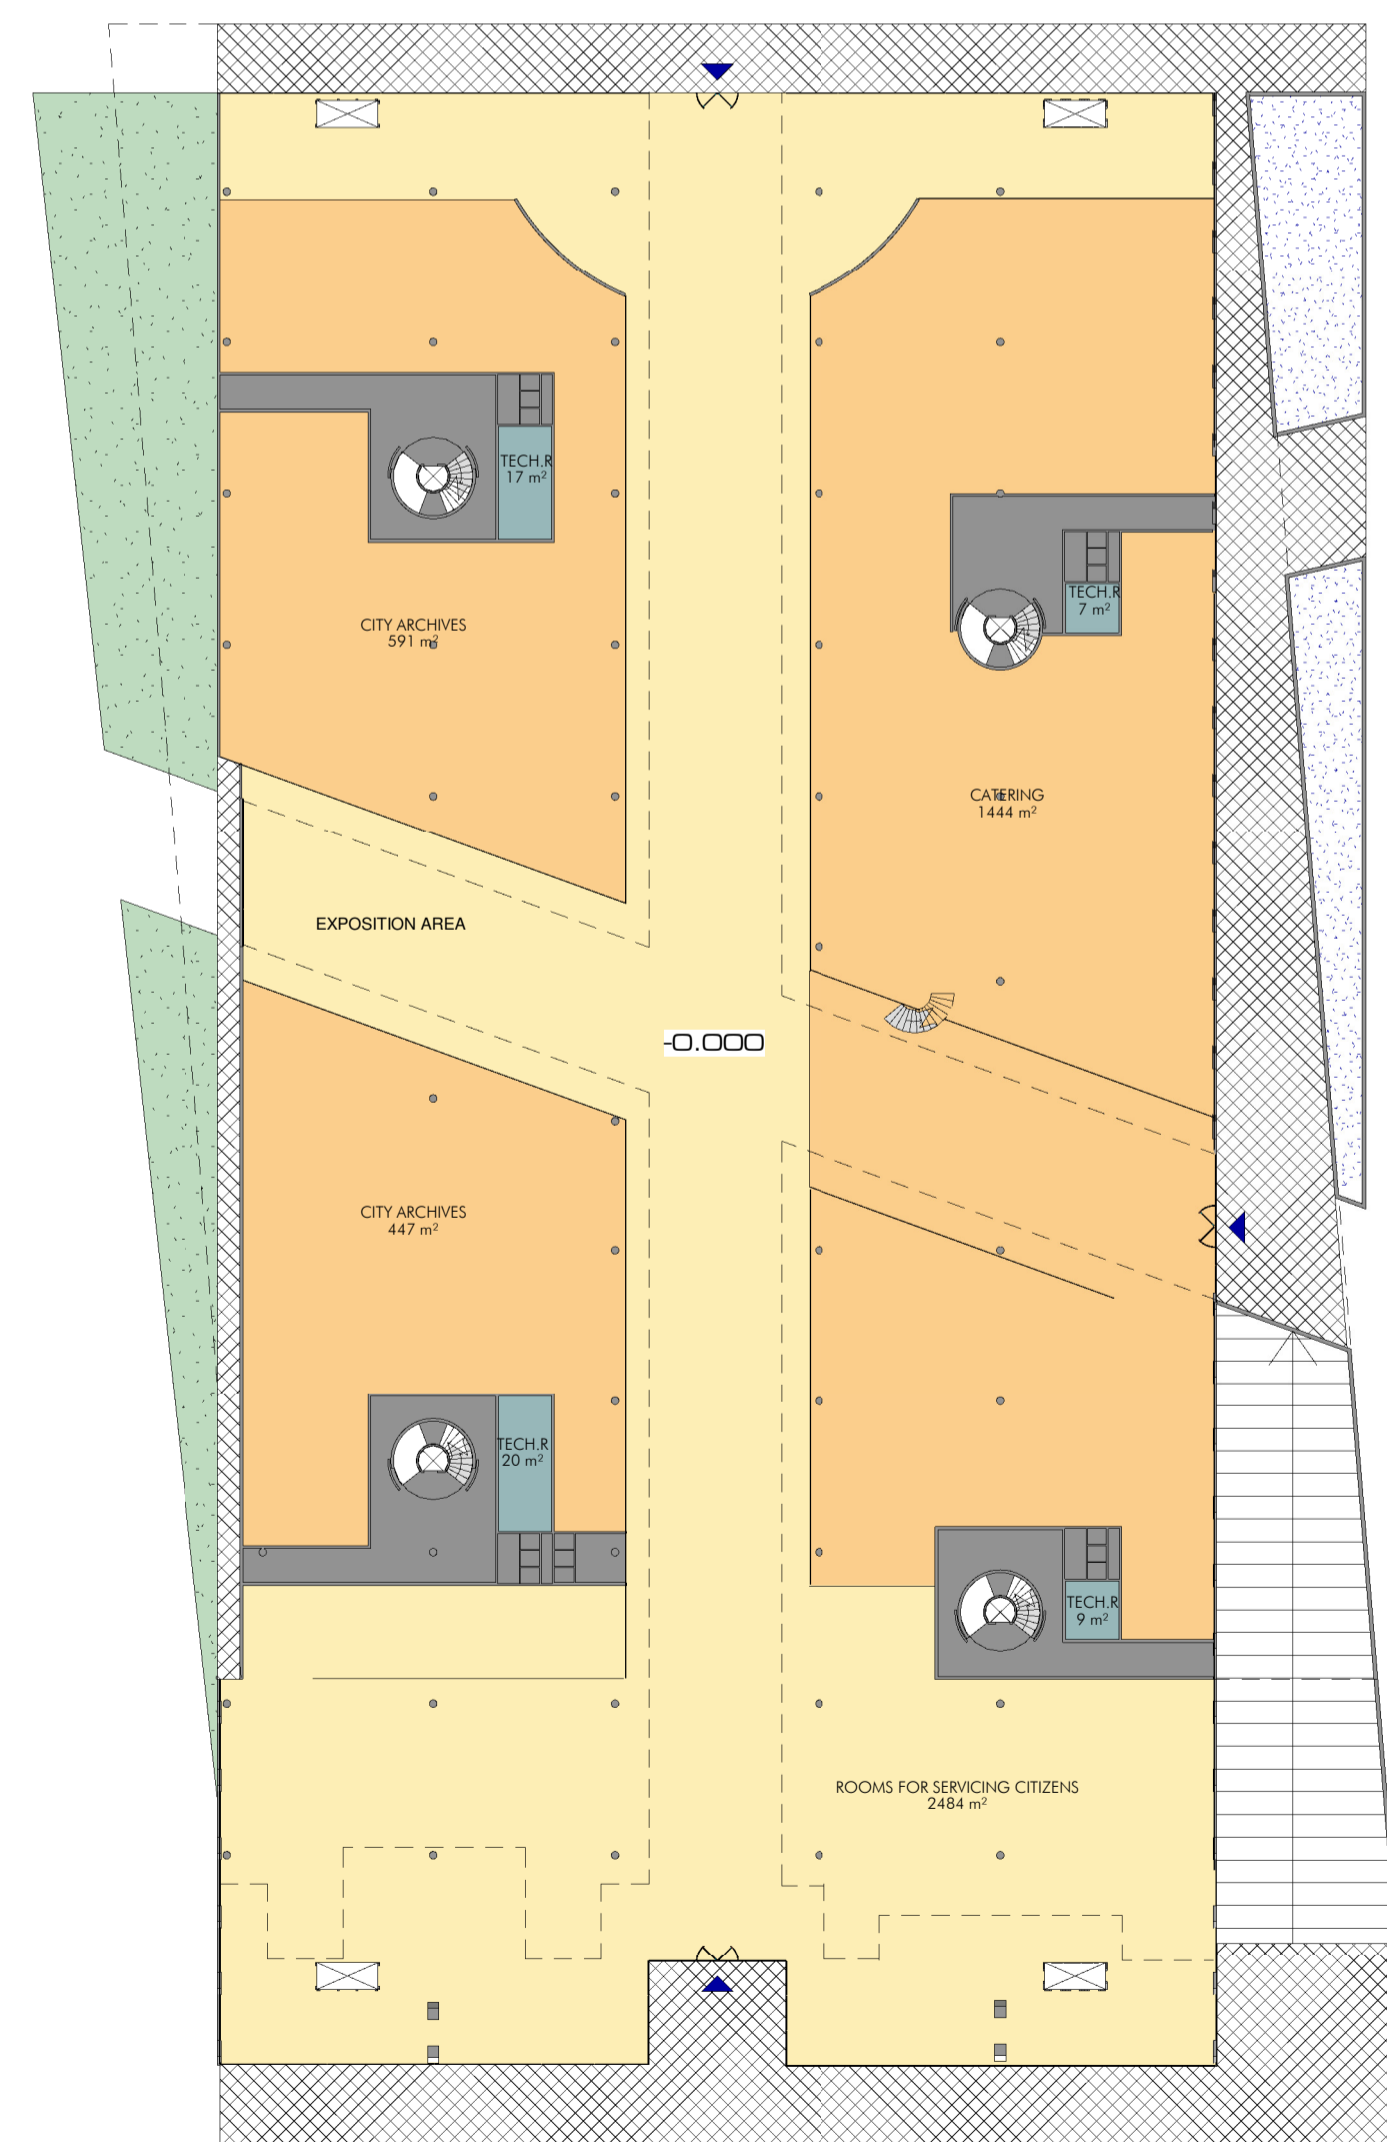

Ground floor

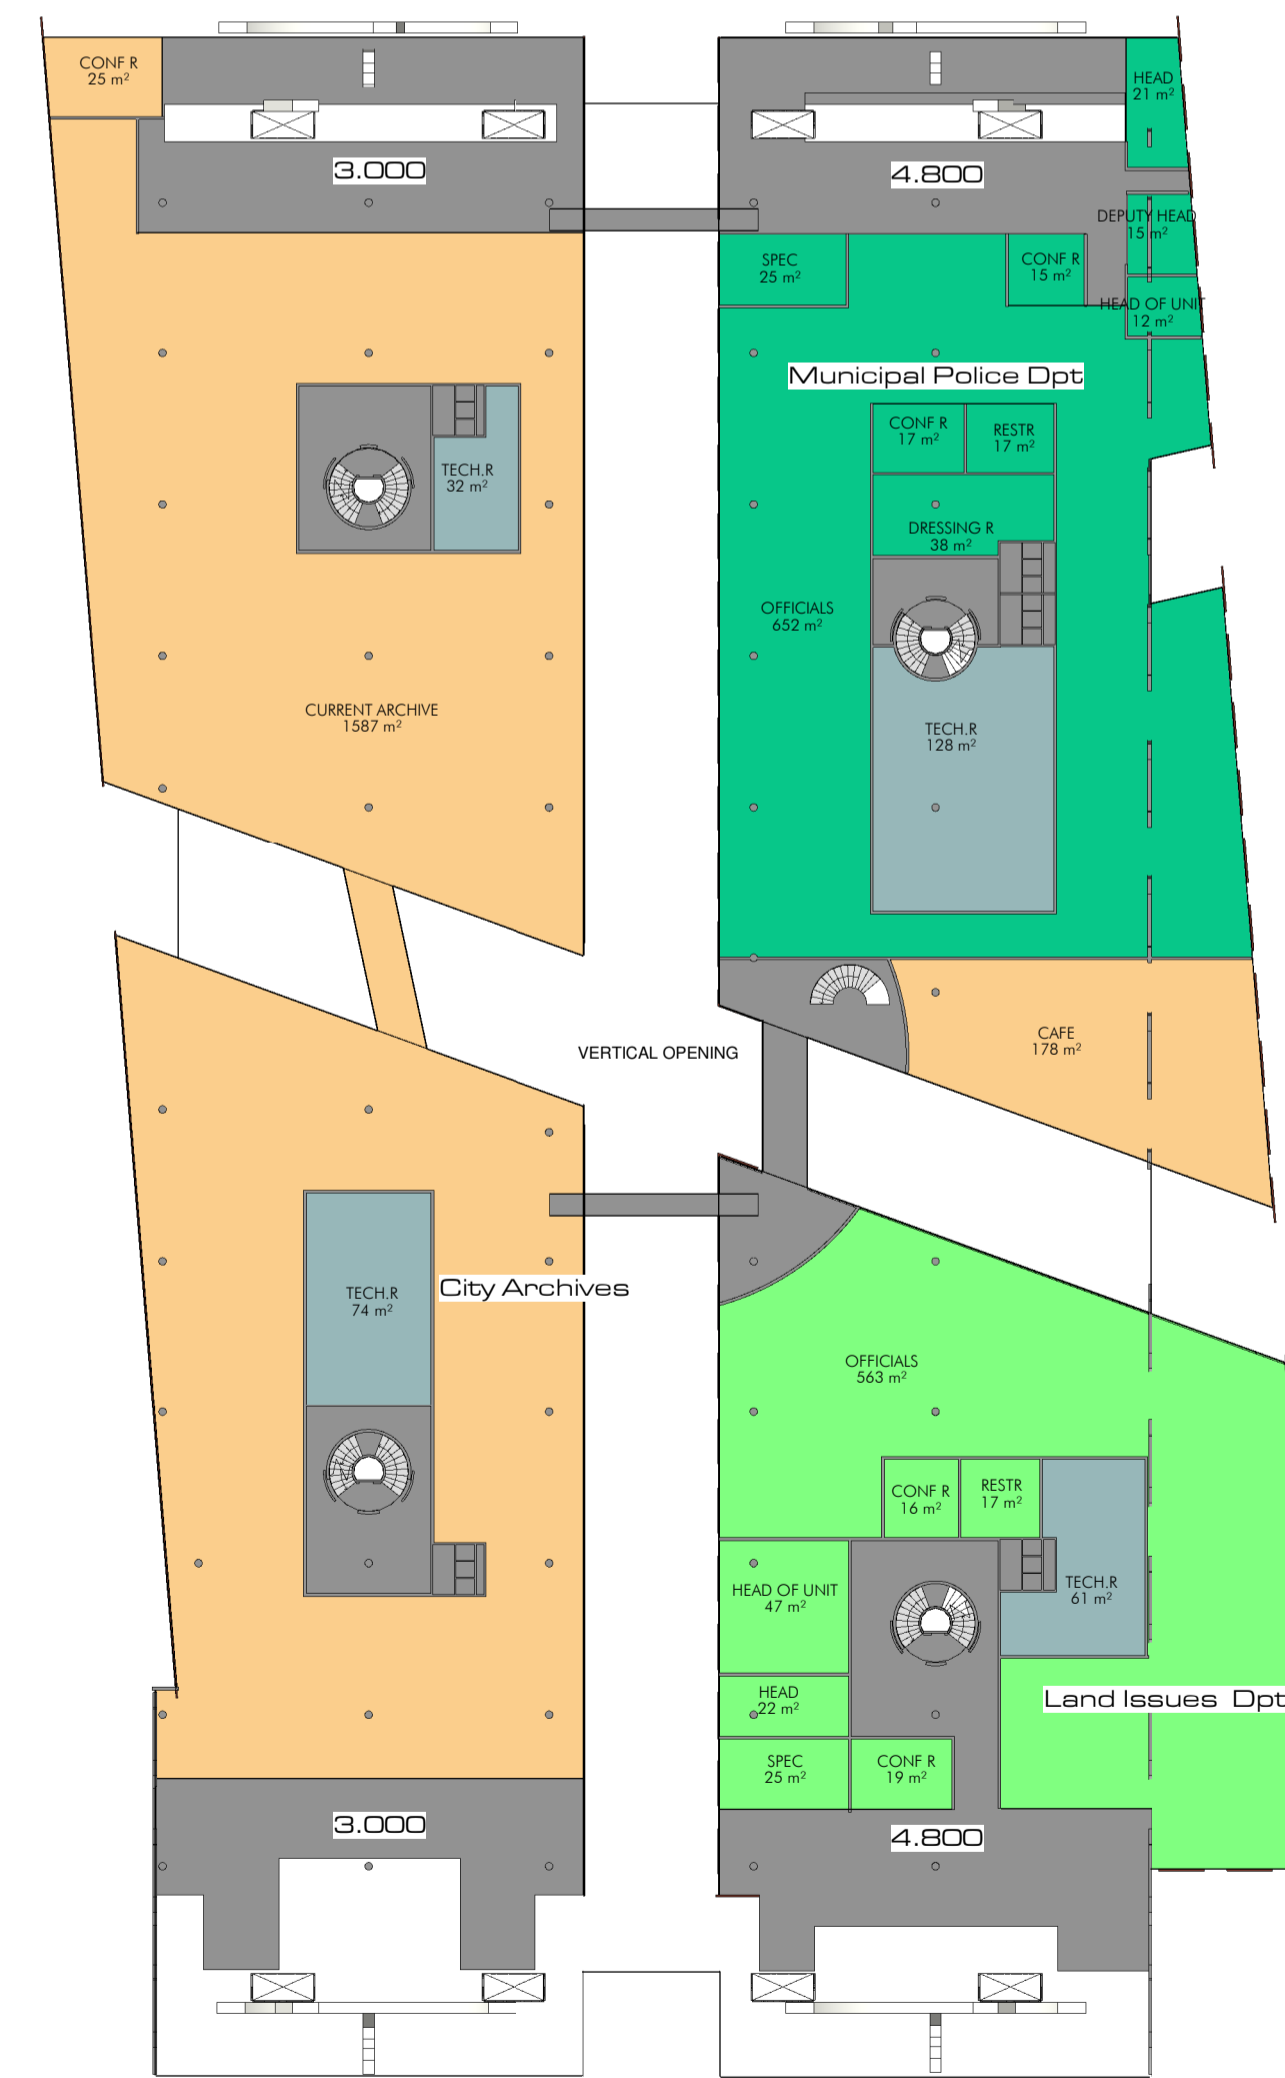

1-st floor

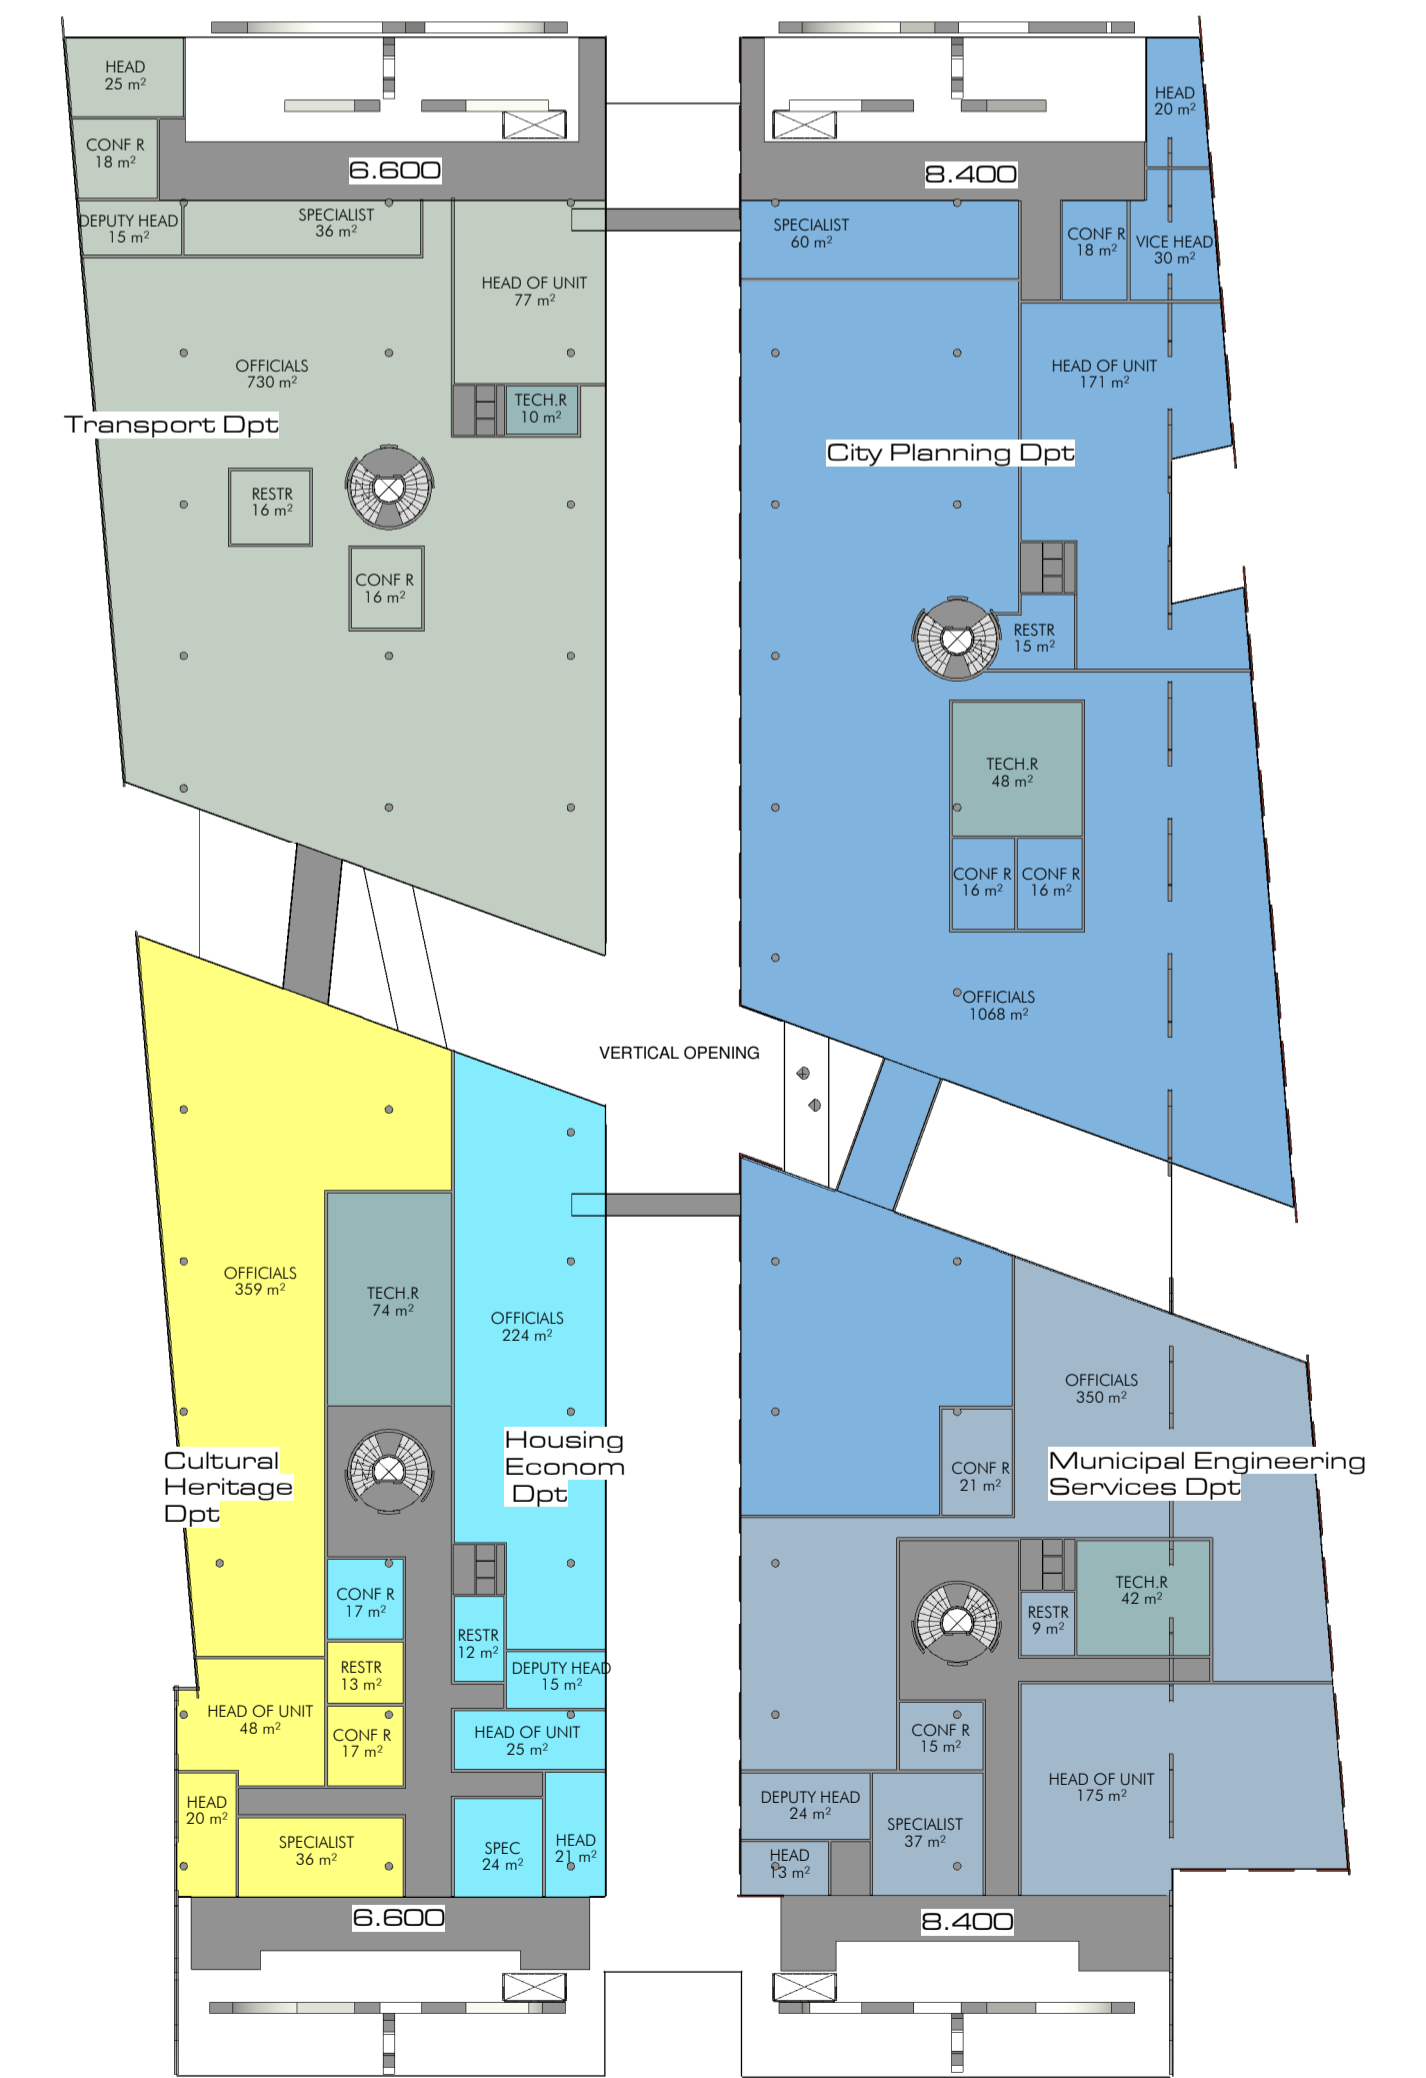

2-nd floor

1:400