



FULCRUM


ADMINISTRATION BUILDING OF TALLINN CITY GOVERNMENT

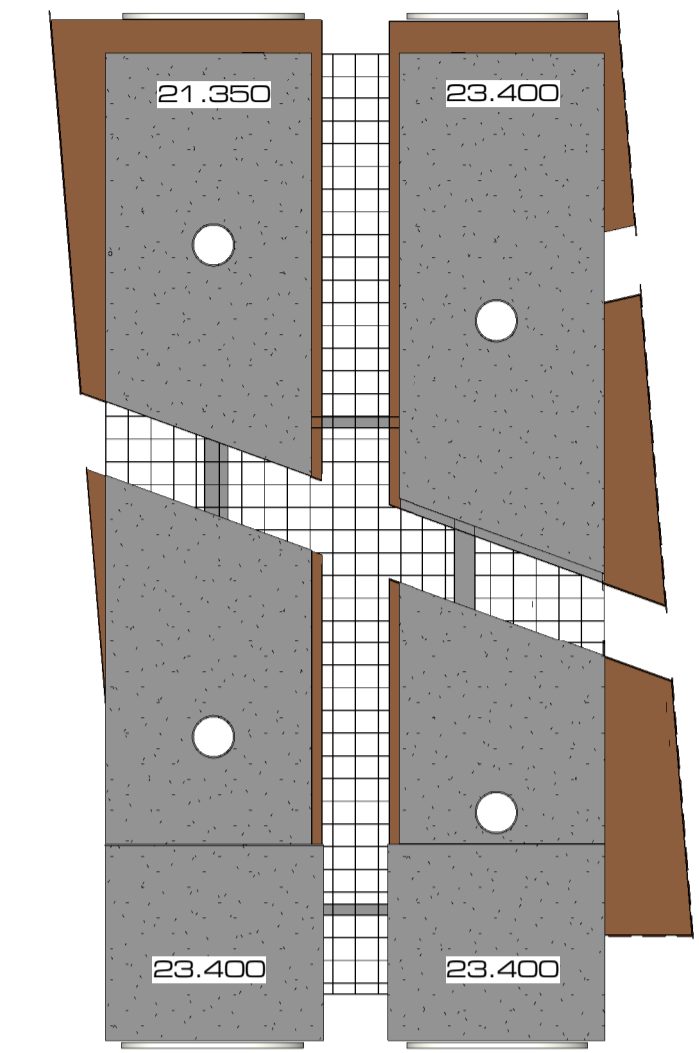


Roof

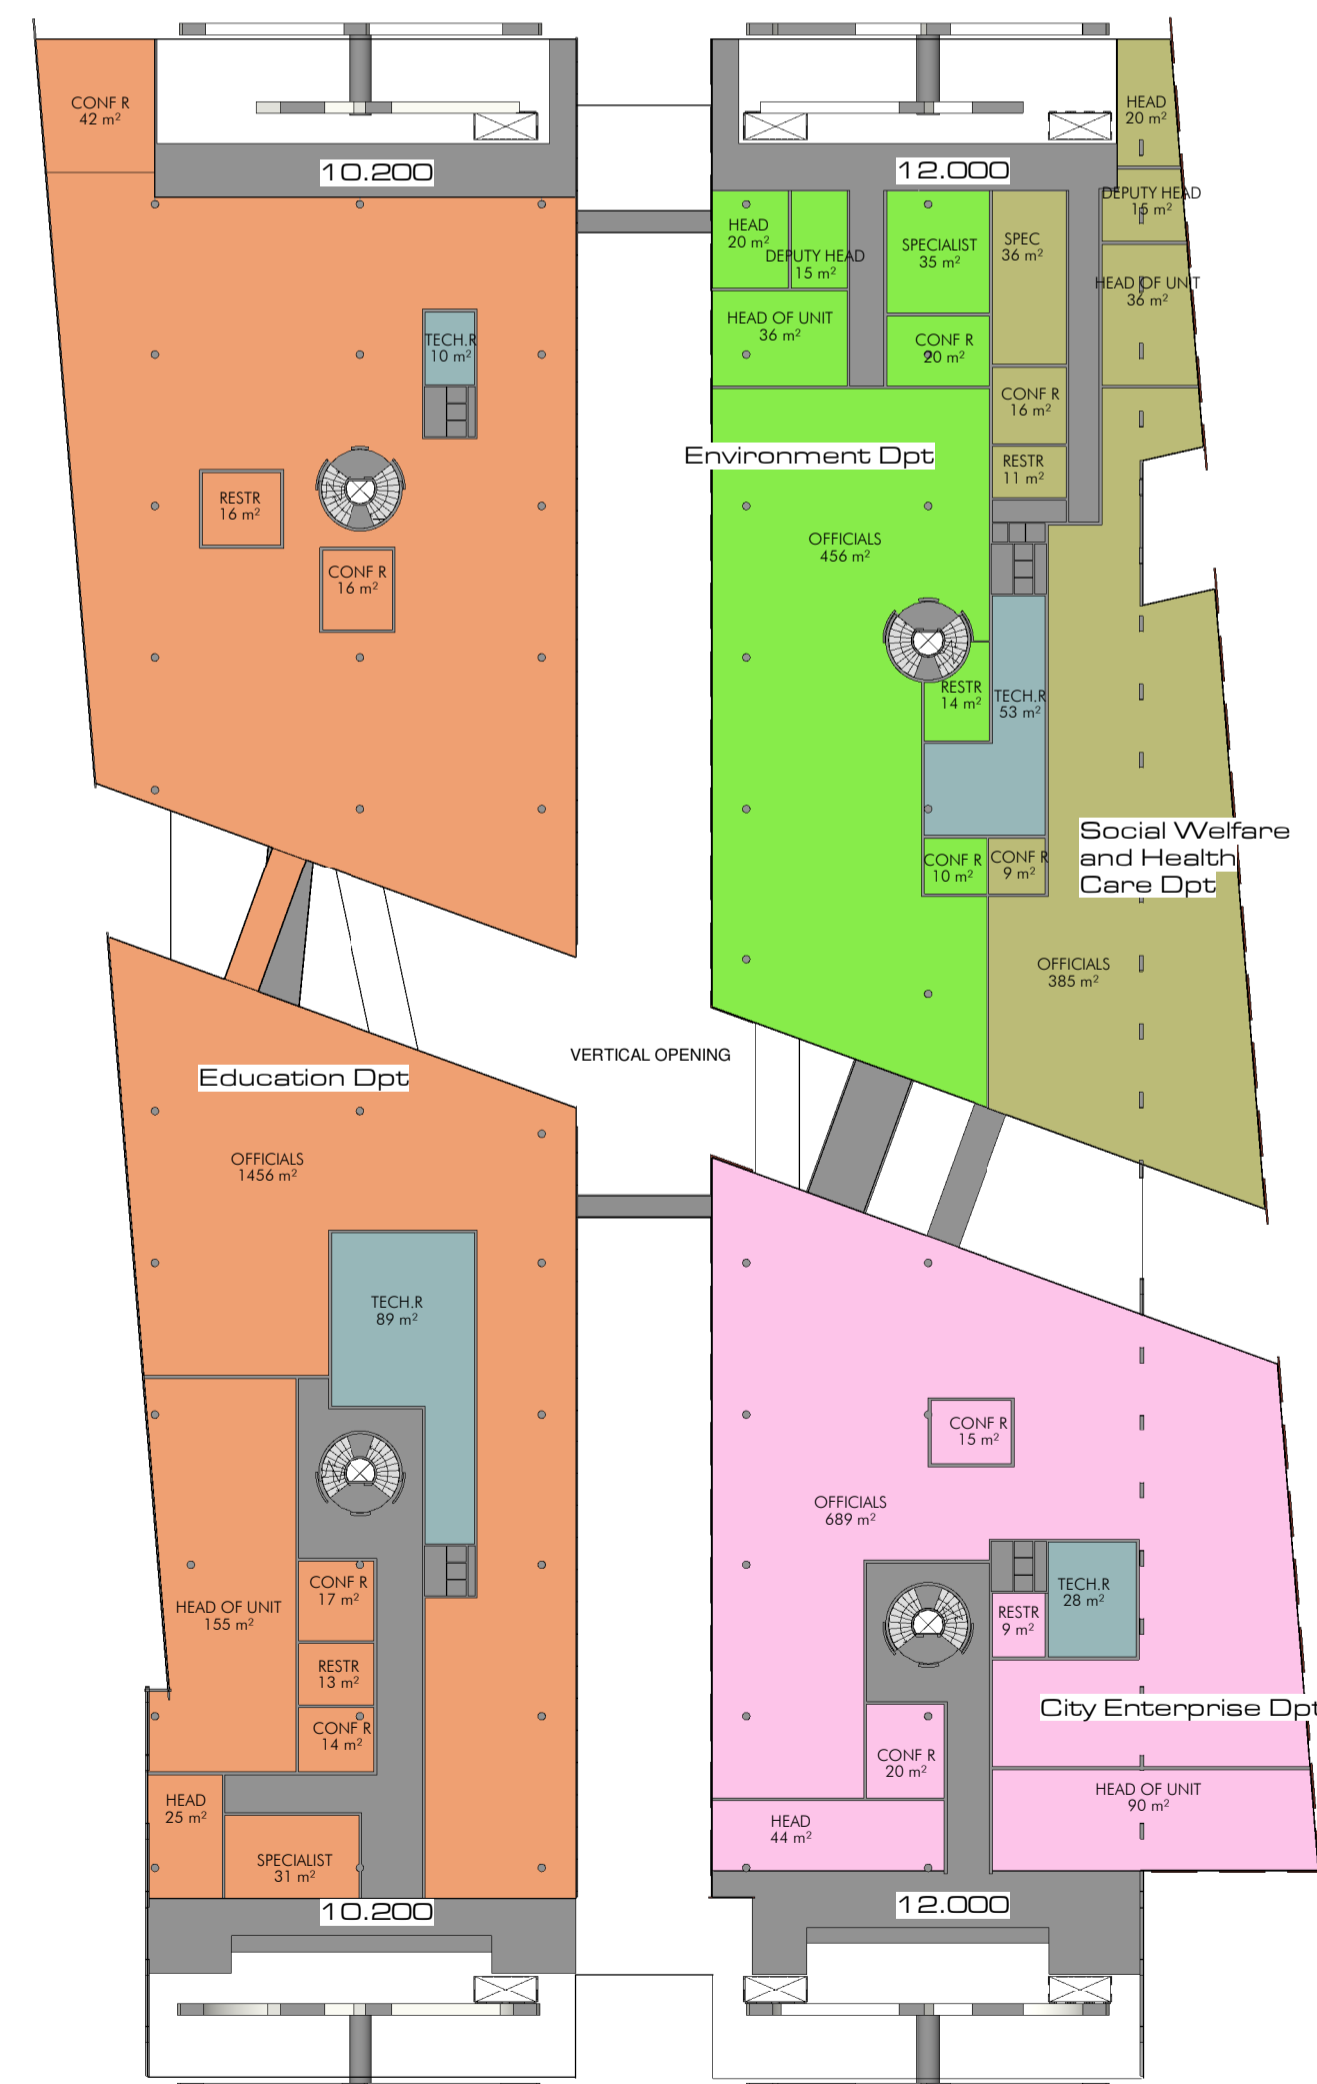

3-rd floor

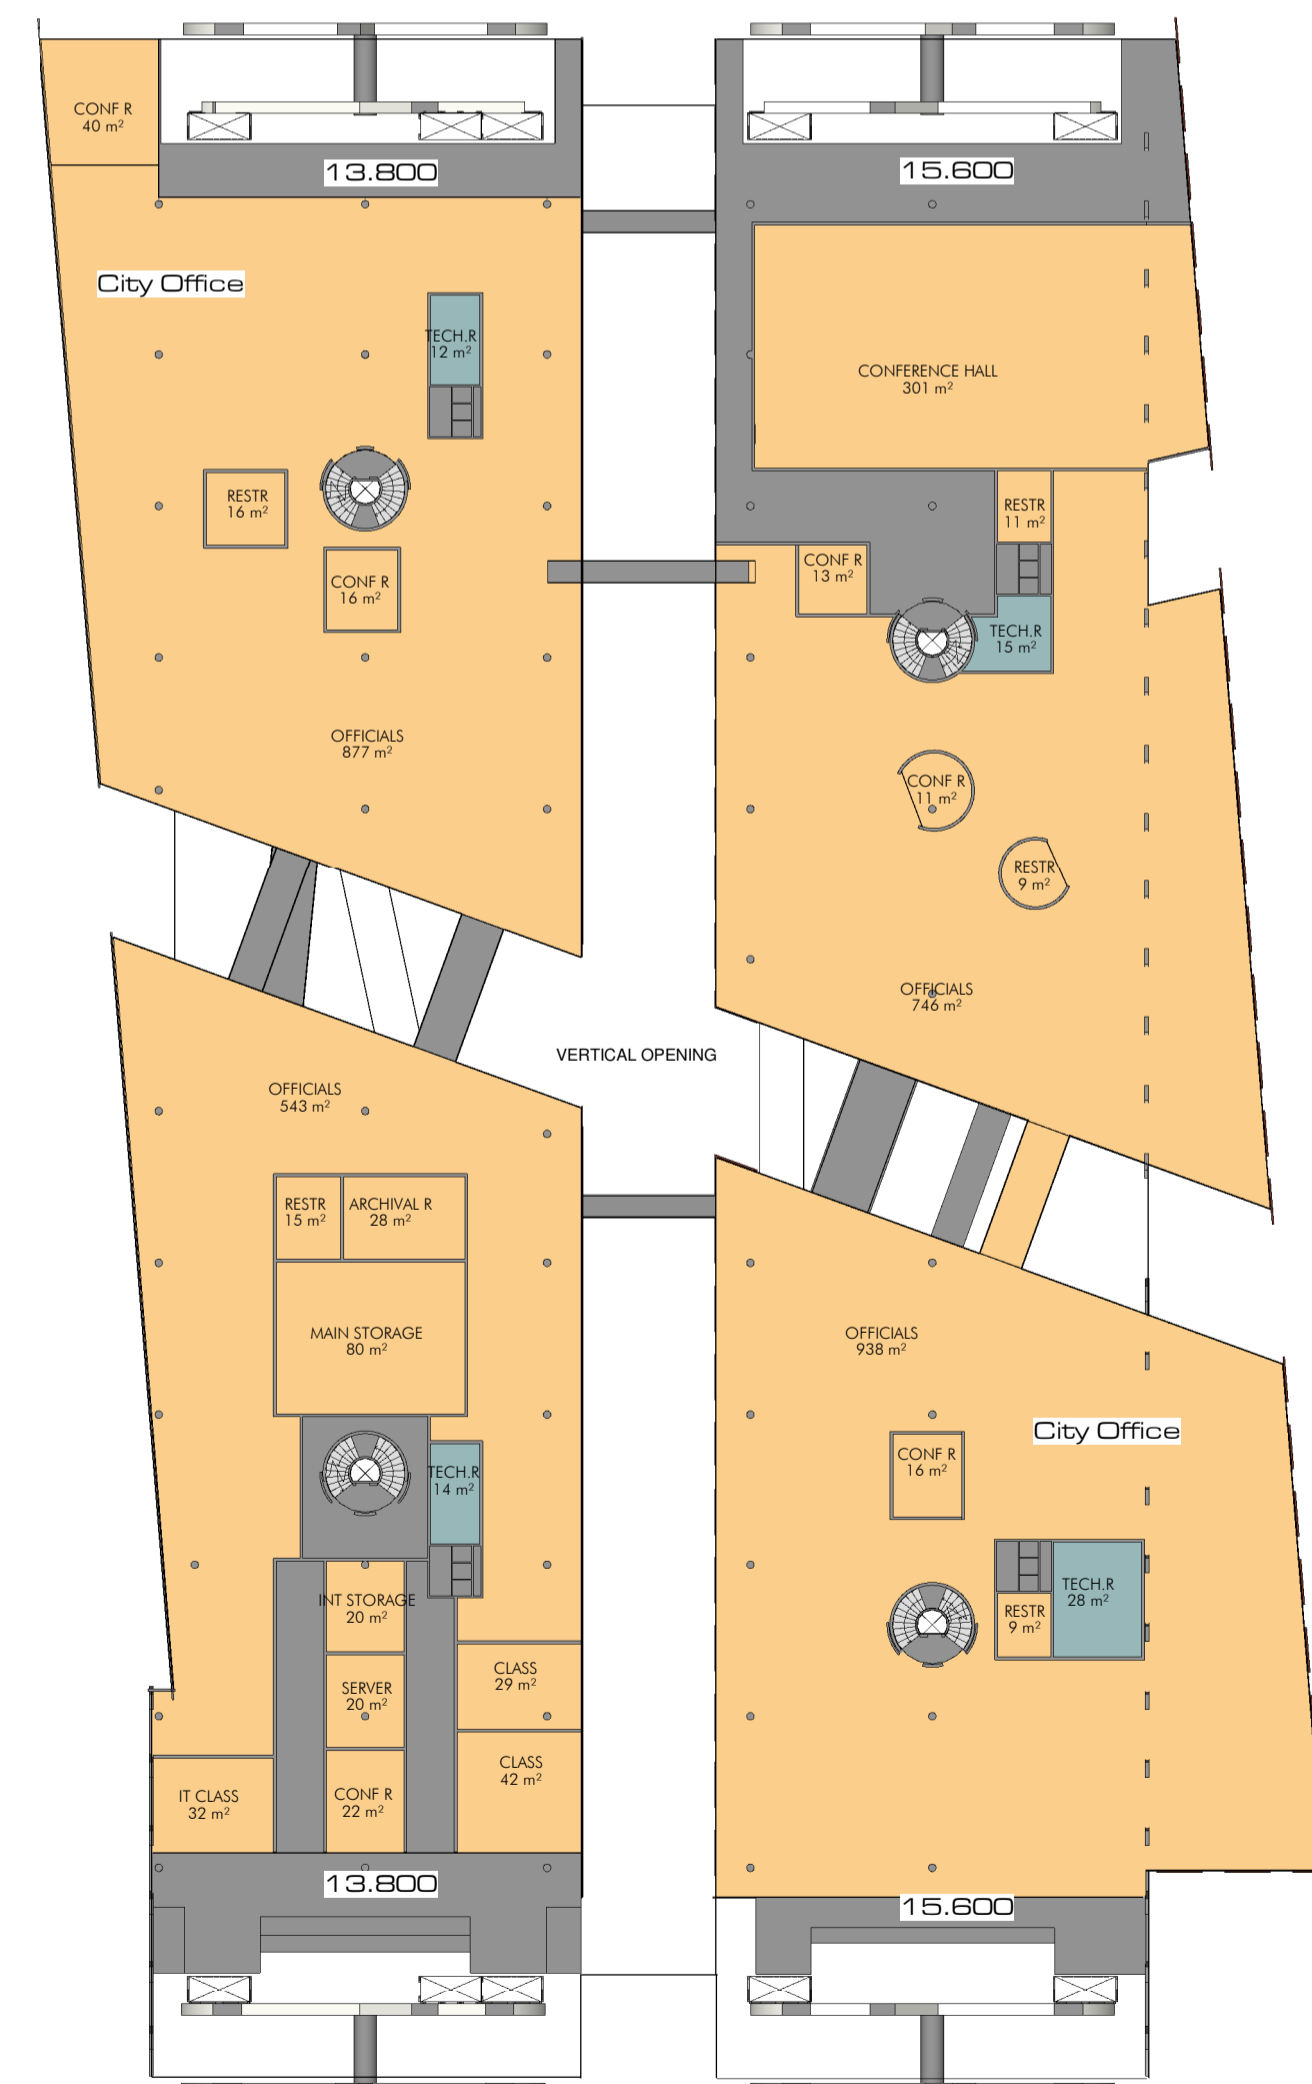


4-th floor

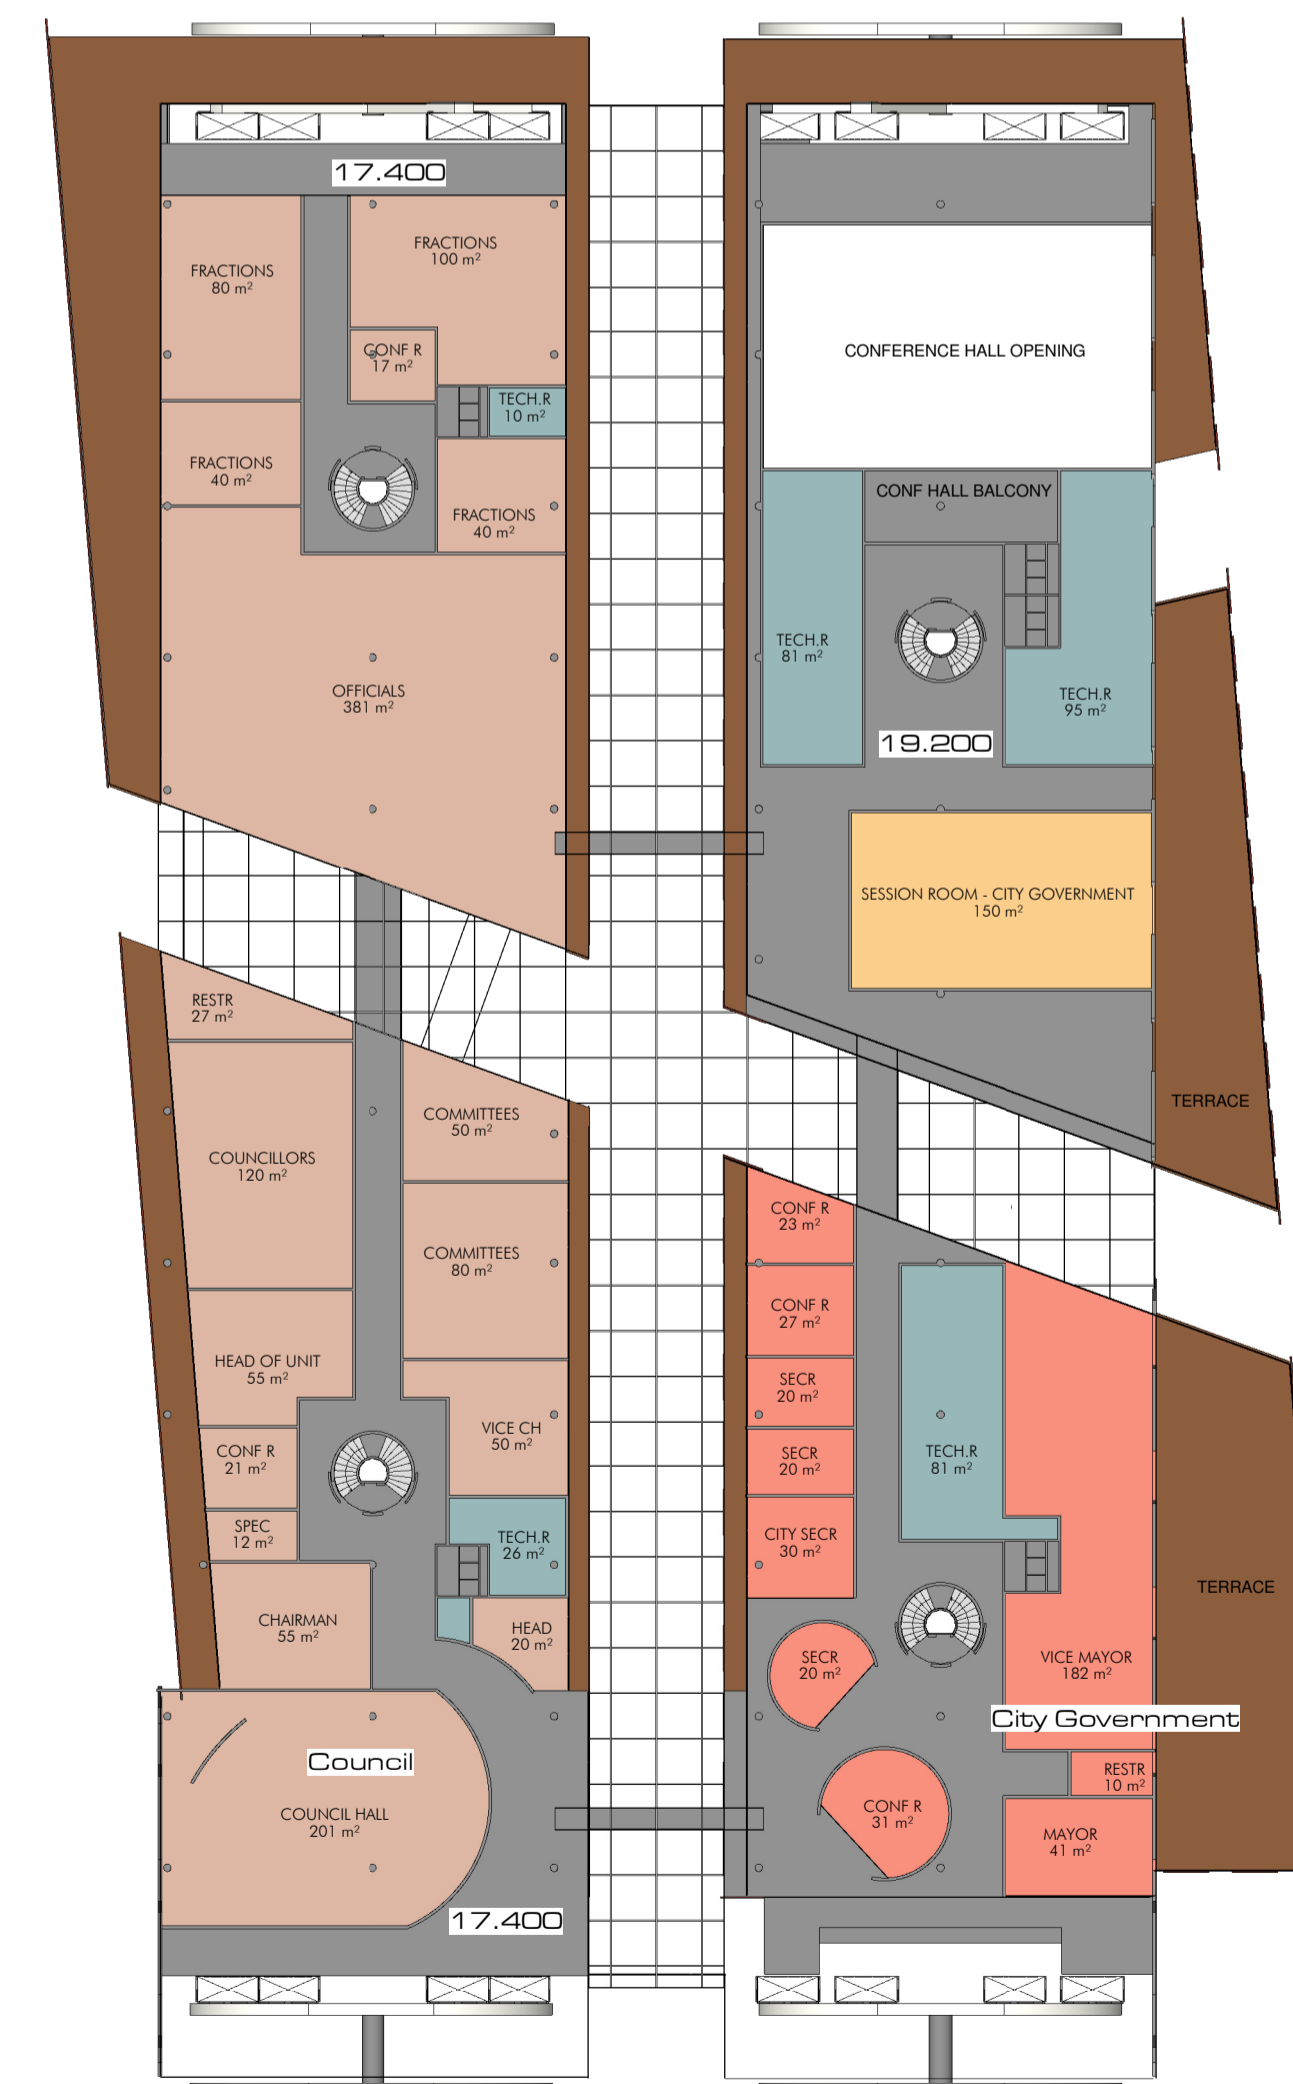


5-th floor

1:400

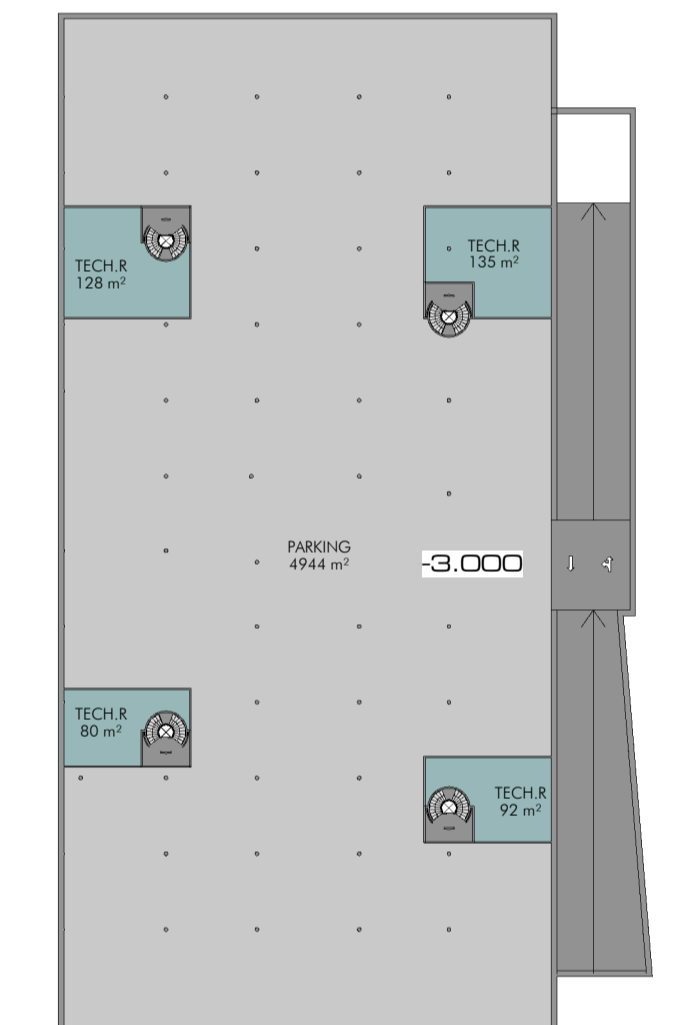

-1 floor

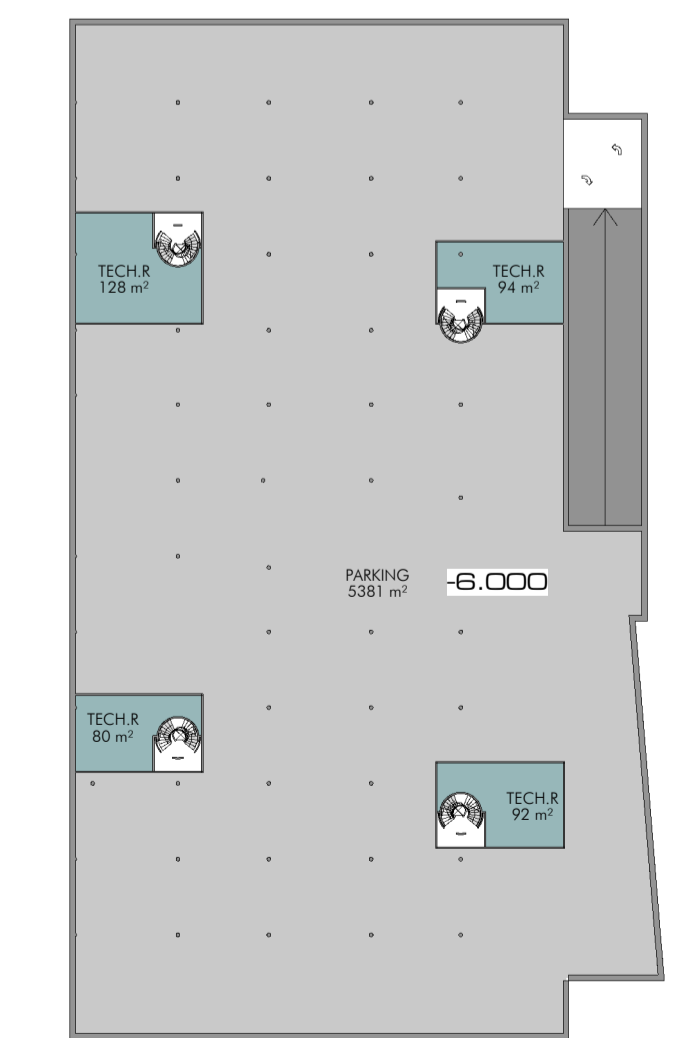

-2 floor

1:800